


- GENERAL NOTES:
1. POOL BACK WASH AND DRAIN TO DISCHARGE TO THE SANITARY SEWER.
 2. POOL FENCING SUBJECT TO ALL APPLICABLE BUILDING CODE REQUIREMENTS.
 3. ALL SURFACE DRAINAGE SHALL FLOW AWAY FROM THE POOL.

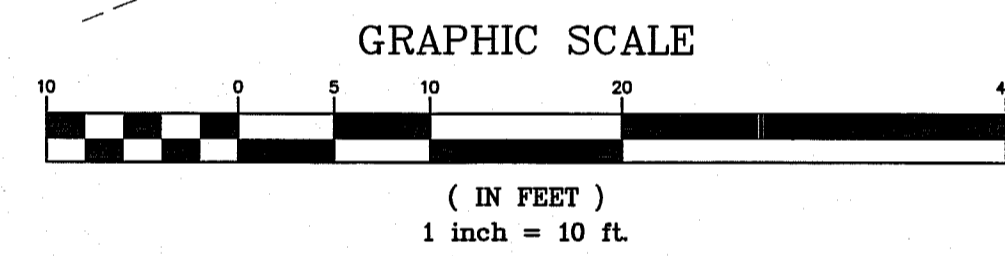

BILL OF REINFORCEMENT														
Mark	Type	Size	No Req'd	Length		Location	Dim A		Dim B		Dim C		Dim D	
				Ft	In		Ft	In	Ft	In	Ft	In		
WALL 1 AND TWO WALLS 1-A														
A1	1	9	56	6	3	MAIN REINF - WALL & TOE BAR	3	9	2	6				
A2	STR	8	56	7	0	HEEL BAR								
A3	STR	4	56	1	9	FRONT DOWEL BAR								
A4	STR	5	20	28	0	LONGITUDINAL FTG BAR - WALL 1								
A5	STR	8	56	11	0	BACK FACE VERTICAL								
A6	STR	5	56	11	0	FRONT FACE VERTICAL								
A7	STR	5	44	26	0	HORIZONTAL WALL BARS - EACH FACE								
A8	STR	5	20	7	0	LONGITUDINAL FTG BAR - WALLS 1-A								
A9	STR	5	44	7	9	HORIZONTAL WALL BARS - WALLS 1-A								
A10	2	5	44	6	0	CORNER BARS	3	0	3	0				
A11	3	5	12	8	0	FOOTING STEP BARS	3	0	2	0	3	0		
WALL 2 TWO WALLS														
B1	1	7	14	6	3	MAIN REINF - WALL & TOE BAR	3	9	2	0				
B2	STR	6	14	6	0	HEEL BAR								
B3	STR	4	14	1	9	FRONT DOWEL BAR								
B4	STR	5	18	7	6	LONGITUDINAL FTG BAR								
B5	STR	5	14	9	0	BACK FACE VERTICAL								
B6	STR	4	14	9	0	FRONT FACE VERTICAL								
B7	STR	4	36	9	0	HORIZONTAL WALL BARS - EACH FACE								
B8	3	5	10	8	0	FOOTING STEP BAR	3	0	2	0	3	0		
WALL 3 TWO WALLS														
C1	1	5	14	6	9	MAIN REINF - WALL & TOE BAR	3	9	2	6				
C2	STR	4	14	4	9	HEEL BAR								
C3	STR	4	14	1	6	FRONT DOWEL BAR								
C4	STR	4	16	7	0	LONGITUDINAL FTG BAR								
C5	STR	4	14	7	0	BACK FACE VERTICAL								
C6	STR	4	14	7	0	FRONT FACE VERTICAL								
C7	STR	4	28	9	0	HORIZONTAL WALL BARS - EACH FACE								
C8	3	4	8	8	0	FOOTING STEP BAR	3	0	2	0	3	0		
WALL 4 TWO WALLS														
D1	1	4	14	4	3	MAIN REINF - WALL & TOE BAR	2	9	1	6				
D2	STR	4	14	3	6	HEEL BAR								
D3	STR	4	14	1	9	FRONT DOWEL BAR								
D4	STR	4	14	6	6	LONGITUDINAL FTG BAR								
D5	STR	4	14	5	0	BACK FACE VERTICAL								
D6	STR	4	14	5	0	FRONT FACE VERTICAL								
D7	STR	4	20	6	6	HORIZONTAL WALL BARS - EACH FACE								

NO.	DATE	DESCRIPTION	BY

10-30-14

STATE OF KENTUCKY
 ROBERT T. TRADWELL
 LICENSED SURVEYOR
 4629

ENGINEER'S SEAL

PROJECT DATA

FILE NAME: 01152-ENG.dwg
 DATE: 10-28-2014
 SCALE: 1"=20'
 DRAWN BY: TMO
 CHECKED BY: DF

LD&D
 LAND DESIGN & DEVELOPMENT, INC.
 ENGINEERING • LANDSCAPE ARCHITECTURE
 804 VINE STREET SUITE 100
 LOUISVILLE, KY 40202
 PHONE: 502.442.9777
 FAX: 502.442.9778
 WEB SITE: WWW.LD&D.COM

POOL DETAIL PLAN

DEVELOPER

VALHALLA VISTA CONDOMINIUMS

ICON PROPERTIES, LLC
 3220 OFFICE POINTE PLACE
 LOUISVILLE, KENTUCKY 40220
 (502) 326-1000

JOB NO. 01152

SHEET 1 OF 1